



AOV = Automatic opening vent (smoke)

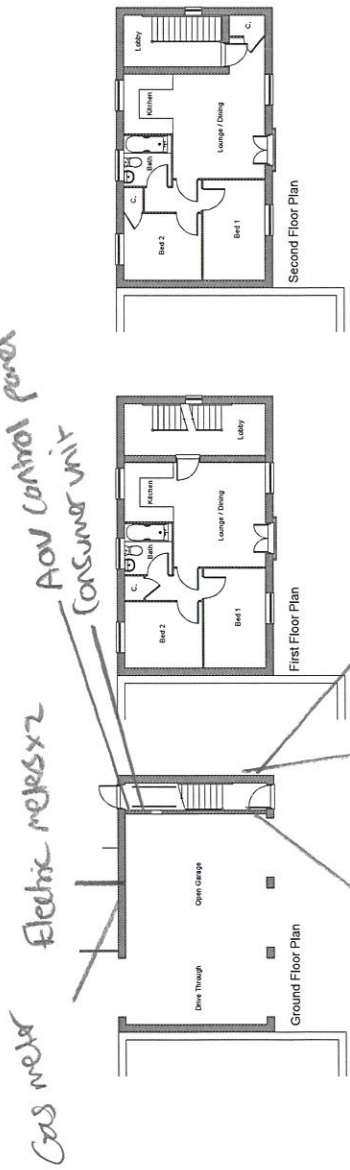


Gas meter  
 Electric meters x2  
 AOV Control panel  
 Consumer unit  
 Gas meter  
 Electric meter & (onboard supply)  
 AOV operator switch

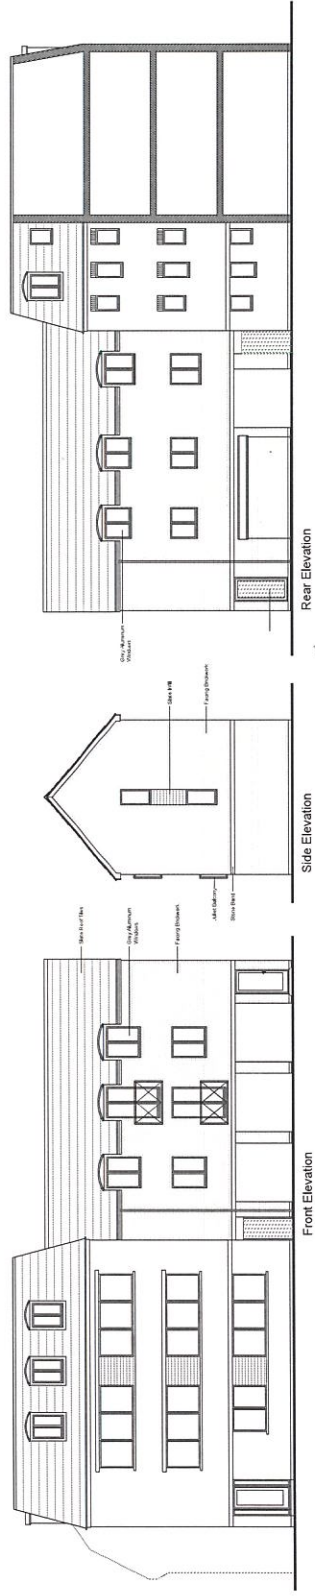


**Ian Sullivan Architecture Ltd**  
 28-29 Newport Street  
 Swindon


PROPOSED COACH HOUSE  
 2050  
 152  
 1:100 @ A1  
 ICE ISA Apr '16

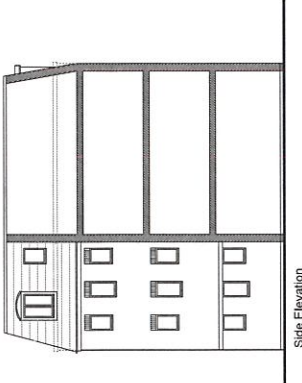


Side Elevation

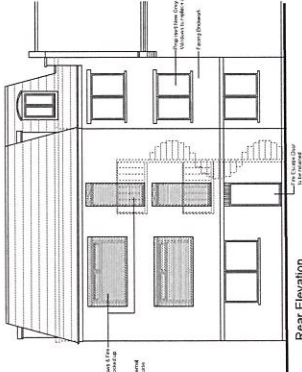


Rear Elevation

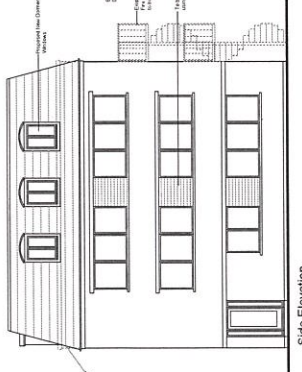


Side Elevation

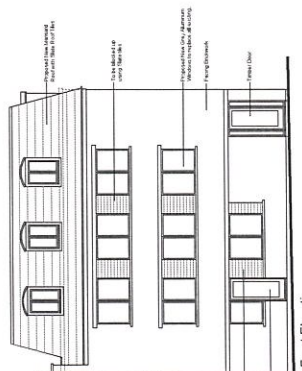


Front Elevation

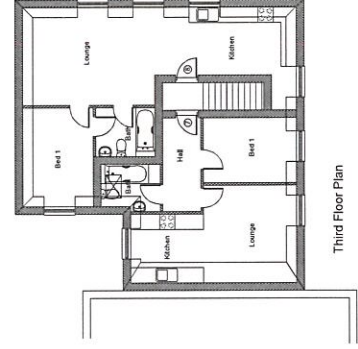


Third Floor Plan

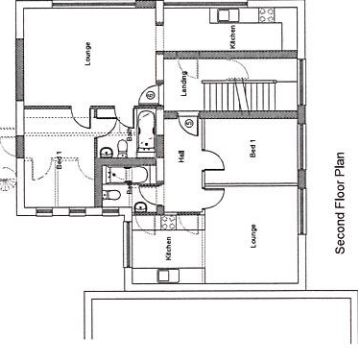

Second Floor Plan

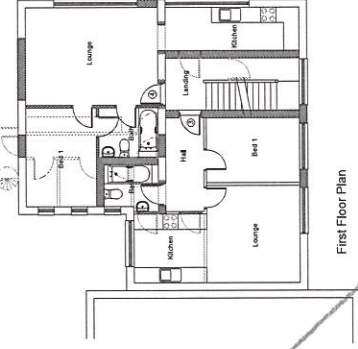

First Floor Plan

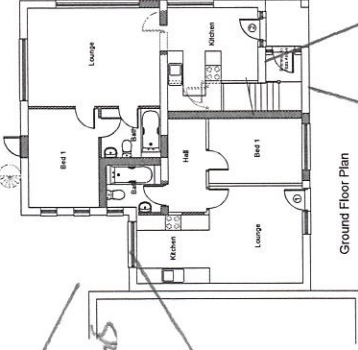


Ground Floor Plan

*Gas meters x3*  
*Electric meters x3 +*

*Consumer Unit*

*Gas meters x3*

*Electric meters x3 +*  
*Communal Supply*

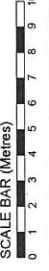

SCALE BAR (Metres)

**Ian Sullivan Architecture Ltd**  
 25-29 Newport Street  
 Swindon

PROPOSED FLOOR PLANS & ELEVATIONS

2050 151

1 : 100 @ A1

CE ISA Apr '16